



GLYNN COUNTY FINANCE DEPARTMENT

1725 REYNOLDS STREET, 3rd FLOOR - BRUNSWICK, GEORGIA 31520-6406

PHONE: (912) 554-7139; FAX: 1-888-272-5563 Email: jhagen@glynncounty-ga.gov

ADDENDUM 1

August 26, 2021

TO: ALL BIDDERS

Subject: BLYTHE ISLAND REGIONAL PARK MAINTENANCE BARN PROJECT 2022 IFB 22002

You are hereby notified of the following additions to the original bid posted on August 3, 2021 with a bid closing date of September 3, 2021:

Addition:


1. Please see Exhibit 1, Site Plan for Maintenance Barn

Should you have any questions regarding this additional drawing please feel free to contact me.

Kind regards,

Jason Hagen
Procurement Officer
Glynn County Board of Commissioners

Exhibit 1 Site Plan

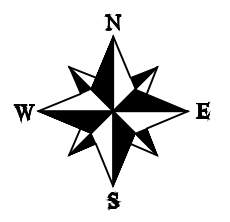

BLYTHE ISLAND REGIONAL PARK



PREPARED BY:
 GLYNN COUNTY PUBLIC WORKS
 FIELD ENGINEERING
 4145 NORWICH STREET
 BRUNSWICK, GA 31520
 PHONE: 912-554-7746
www.glynncounty.org/engineering

SITE

**PROPOSED
 40'X60'
 MAINTENANCE BARN**

**PROPOSED
 16'X60'
 SHED ROOF**

**PROPOSED
 40'X30'
 TRACTOR SHED**


SEPTIC TANK

**RV WASH
 SEPTIC TANK**

PAVED ROAD

PAVED ROAD

"PROPOSED MAINTENANCE BARN AND TRACTOR SHED"

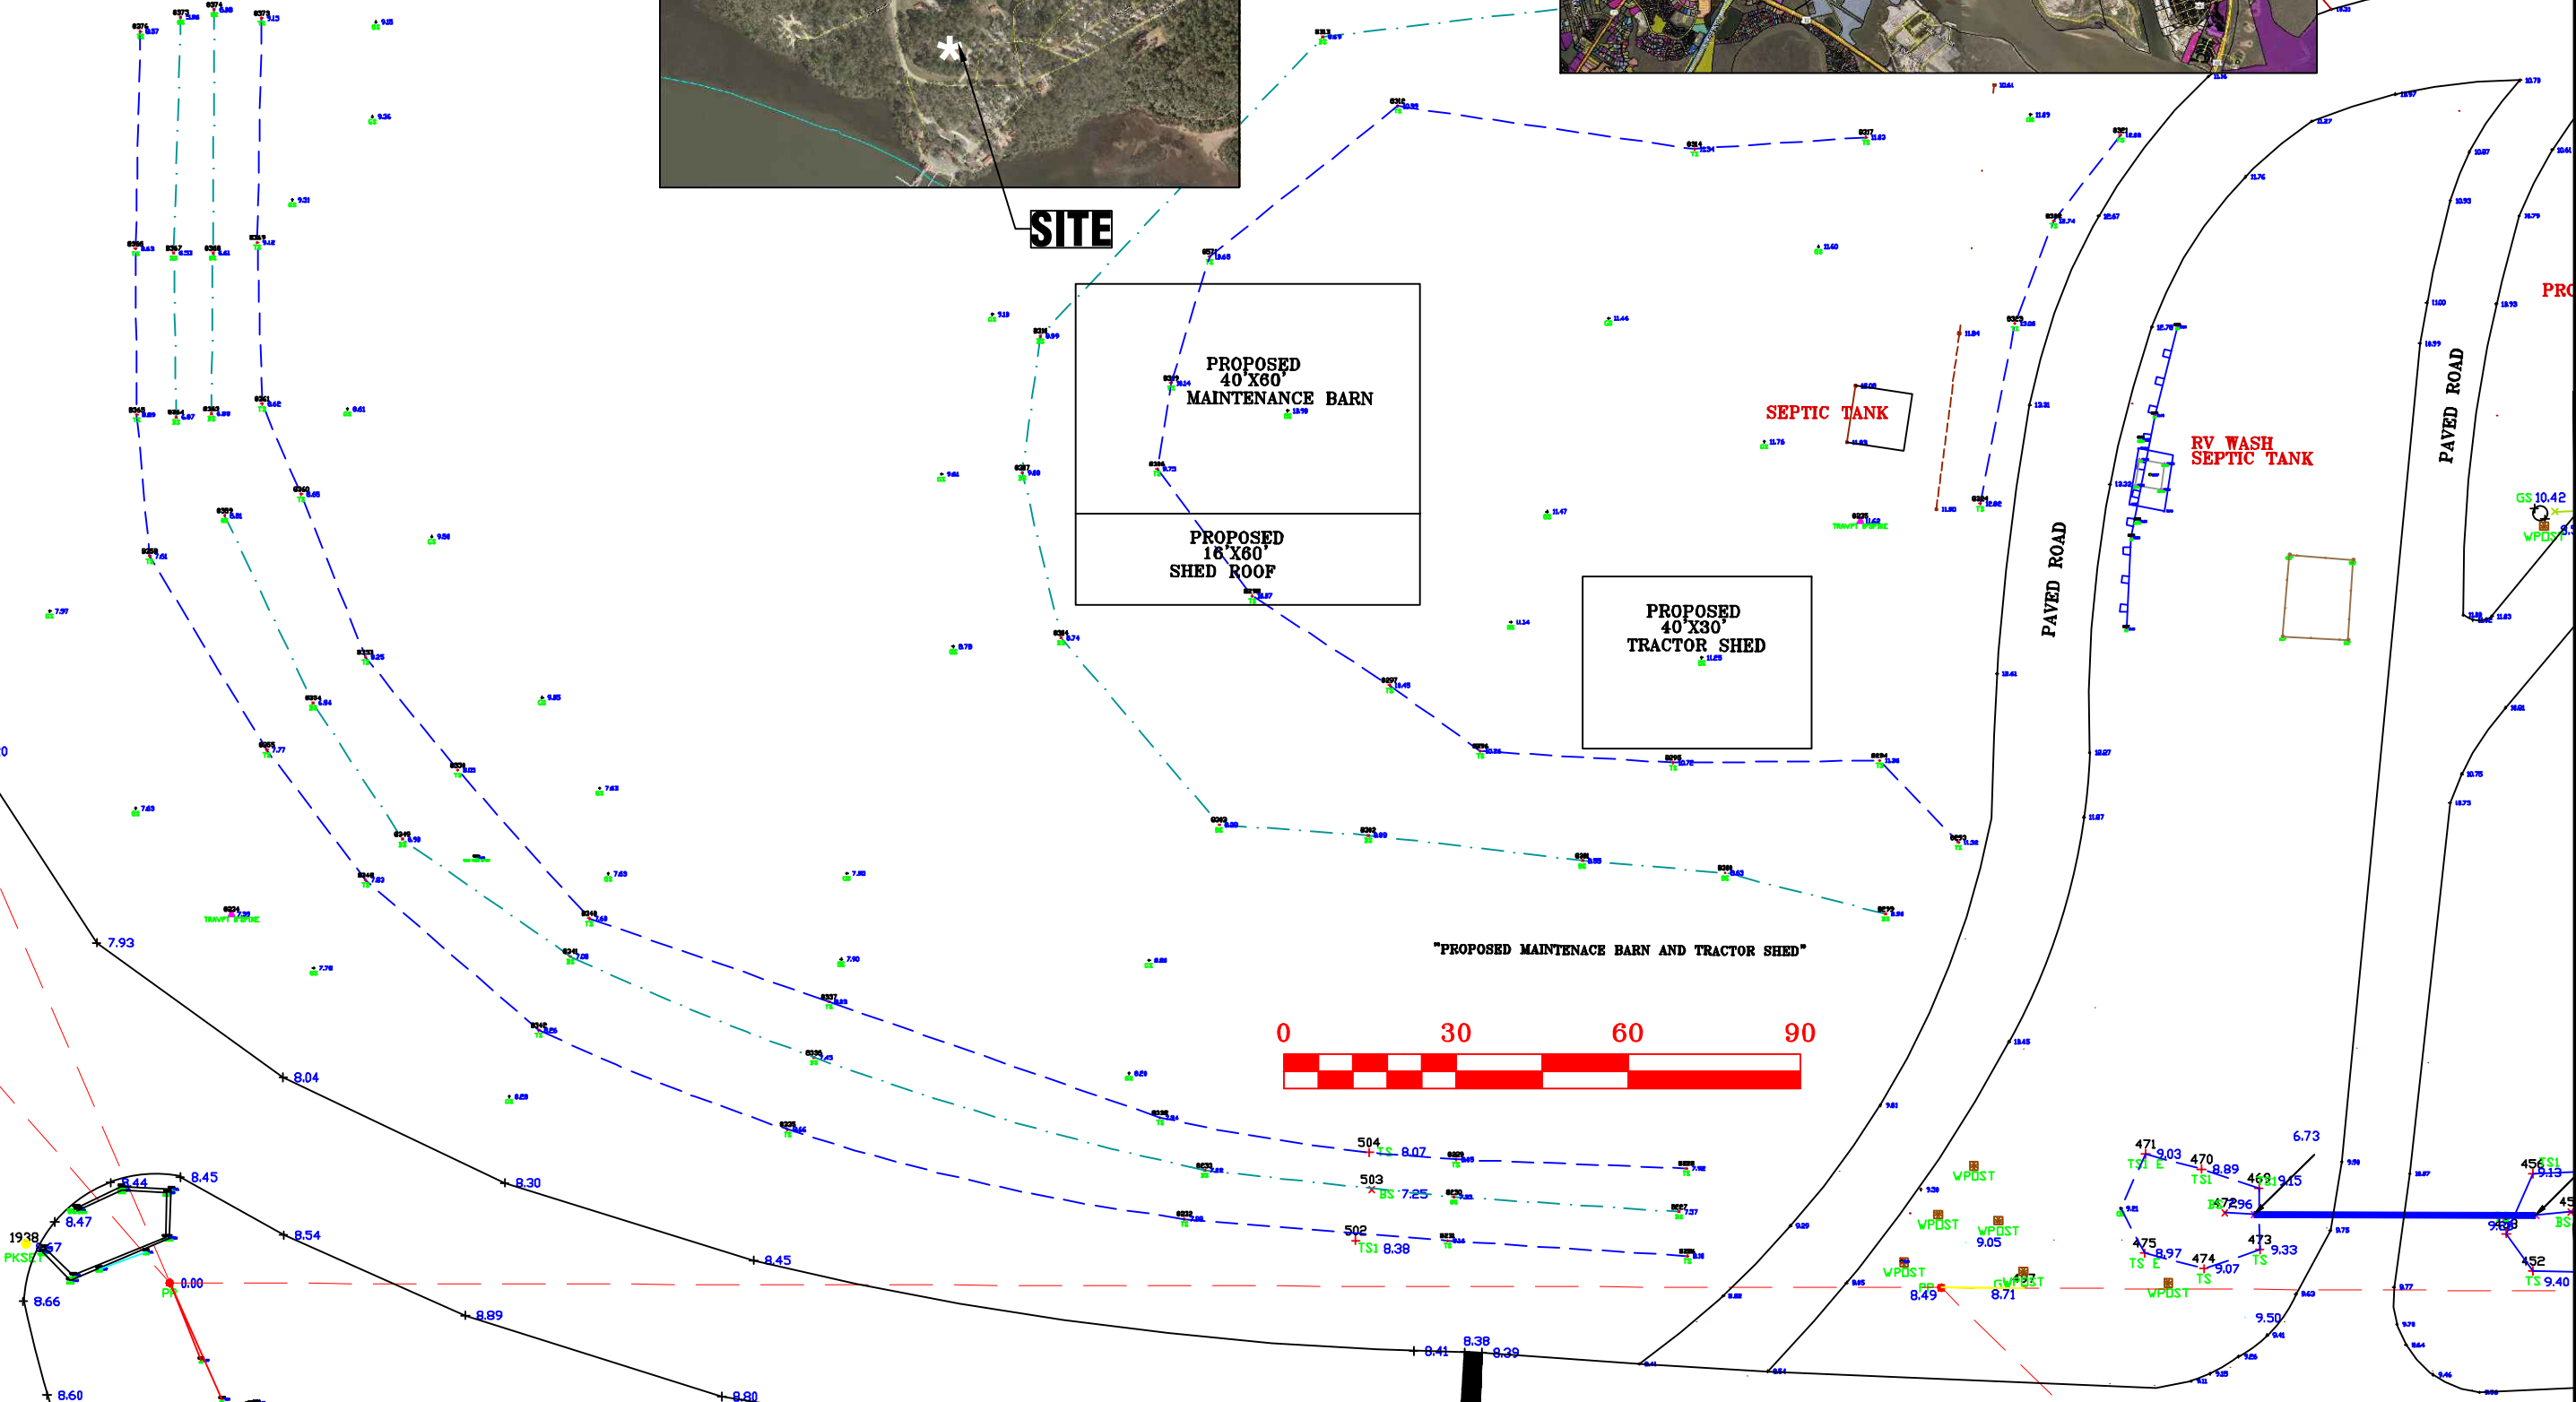

PROPOSED MAINTENANCE BARN & TRACTOR SHED

DATE	REVISIONS
08/24/2021	DATE: 08/24/2021
AS SHOWN	SCALE: AS SHOWN
JD	DRAWN BY: JD
DHD	REVIEWED BY: DHD